


DISTRIBUTE CHUTE SECTIONS TO EACH FLOOR THAT IS TO BE INSTALLED

INSTALL TRASH CHUTE STARTING AT 2ND FLOOR AND CONTINUING UP FLOOR BY FLOOR TO ROOF LEVEL

CHUTE FLASHING, VENT BODY AND VENT CAP, IF PROVIDED, WILL BE INSTALLED FROM ROOF LEVEL

NOTE:
IT IS RECOMMENDED THAT ALL WORKERS FOLLOW THE LATEST CONSTRUCTION INDUSTRY OSHA STANDARDS.

		CENTURY CHUTE, LLC 105 INDUSTRIAL DRIVE MINOOKA, IL 60447 PHONE: 815-467-7921	
BASIC INSTALLATION DIAGRAM FOR TRASH OR RECYCLE CHUTE		SCALE NONE DATE 12/16/25	DWG. BY NM CHECKED BY NM
TYPICAL BUILDING APPLICATION		WO#	

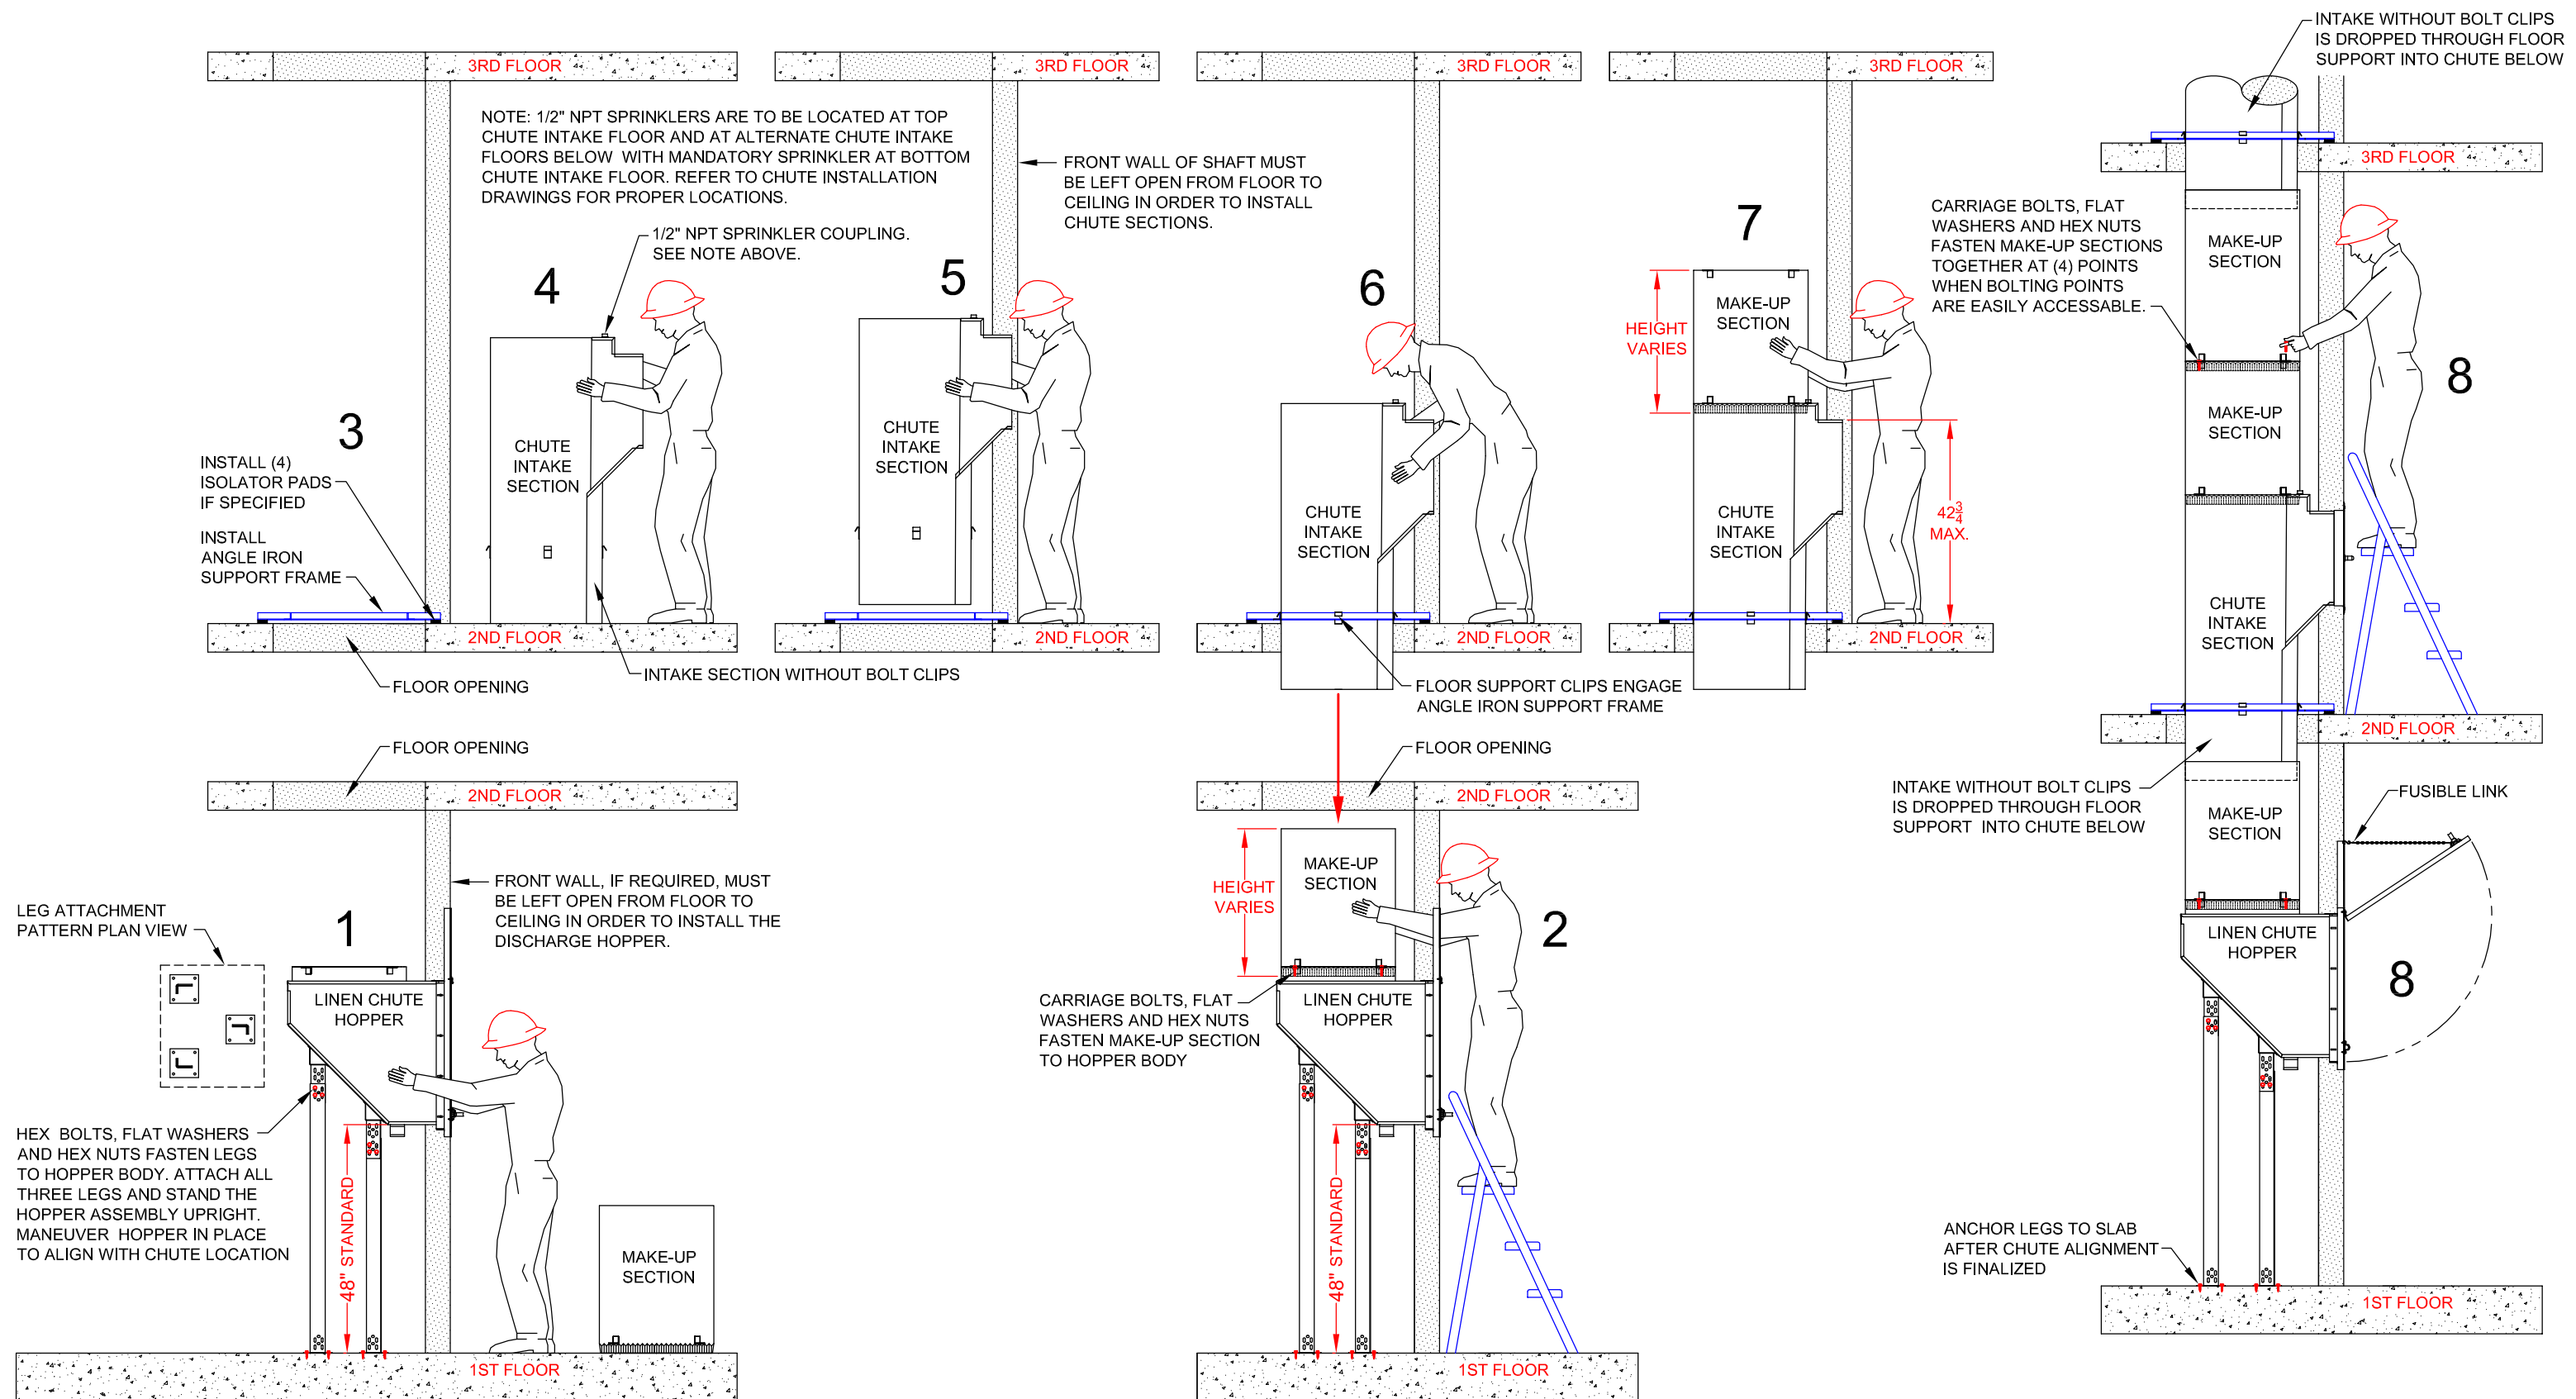


DISTRIBUTE CHUTE SECTIONS TO EACH FLOOR THAT IS TO BE INSTALLED

INSTALL LINEN CHUTE STARTING AT 1ST FLOOR AND CONTINUING UP FLOOR BY FLOOR TO ROOF LEVEL

CHUTE FLASHING, VENT BODY AND VENT CAP, IF PROVIDED, WILL BE INSTALLED FROM ROOF LEVEL

NOTE:
IT IS RECOMMENDED THAT ALL WORKERS FOLLOW THE LATEST CONSTRUCTION INDUSTRY OSHA STANDARDS.

	CENTURY CHUTE, LLC 105 INDUSTRIAL DRIVE MINOOKA, IL 60447 PHONE: 815-467-7921		
	BASIC INSTALLATION DIAGRAM	SCALE NONE	DWG. BY NM
	FOR LINEN / LAUNDRY CHUTE	DATE 12/16/25	CHECKED BY NM
	TYPICAL BUILDING APPLICATION	WO#	

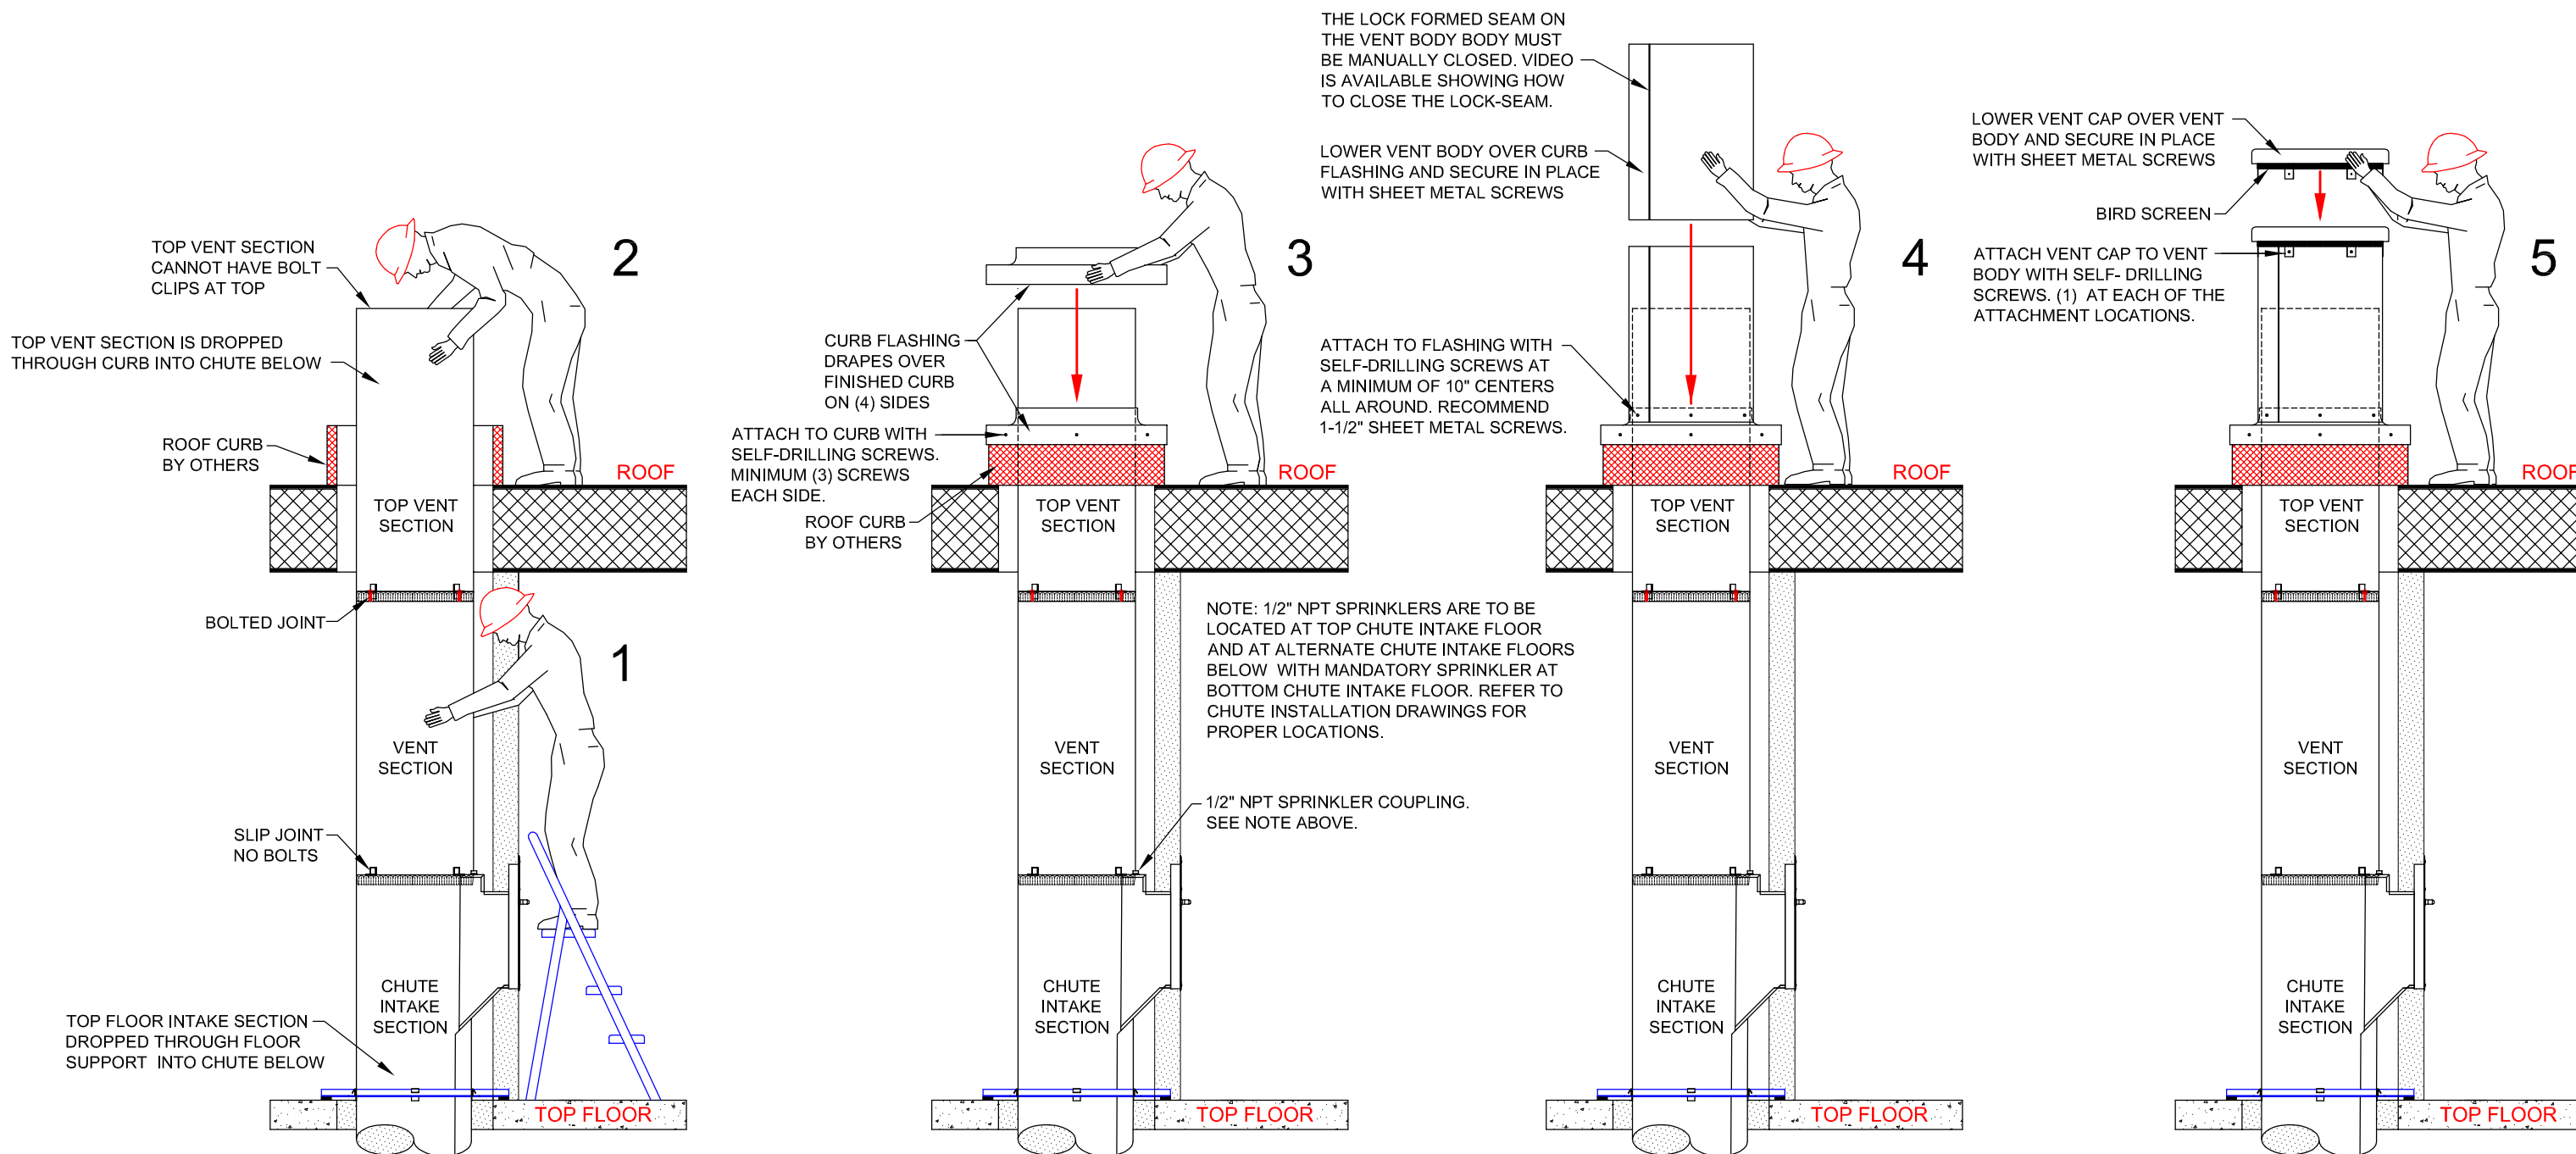

NOTE:
IT IS RECOMMENDED THAT ALL WORKERS FOLLOW THE LATEST CONSTRUCTION INDUSTRY OSHA STANDARDS.

	CENTURY CHUTE, LLC 105 INDUSTRIAL DRIVE MINOOKA, IL 60447 PHONE: 815-723-7632		
	BASIC INSTALLATION DIAGRAM FOR FULL DIAMETER CHUTE VENT		
	SCALE	NONE	DWG. BY NM
	DATE	12/16/25	CHECKED BY NM
TYPICAL BUILDING APPLICATION		WO#	